



**TOWN OF PORTOLA VALLEY**

756 PORTOLA ROAD  
 PORTOLA VALLEY, CA, 94028

**FORD FIELD  
 REFURBISHMENT**

3399 ALPINE ROAD  
 PORTOLA VALLEY, CA, 94028

1 SITE PLAN REVISION 01/04/2012

**description**

| NO. | SHT NO. | SHEET TITLE                            |
|-----|---------|----------------------------------------|
| 1   | L0.0    | COVER SHEET                            |
| 2   | L0.1    | TOPOGRAPHIC SURVEY                     |
| 3   | L0.2    | STORM WATER POLLUTION PREVENTION PLAN  |
| 4   | L0.3    | STORM WATER POLLUTION PREVENT. DETAILS |
| 5   | L1.0    | DEMOLITION AND PROTECTION LEGEND       |
| 6   | L1.1    | DEMOLITION AND PROTECTION PLAN         |
| 7   | L1.2    | SALVAGE IMAGE BOARD                    |
| 8   | L2.0    | MATERIALS LEGEND AND PLAN              |
| 9   | L2.1    | ENLARGEMENT PLAN                       |
| 10  | L2.2    | FENCING PLAN                           |
| 11  | L2.3    | CURRENT AND AFTER CONSTRUCTION         |
| 12  | L3.0    | LAYOUT LEGEND AND PLAN                 |
| 13  | L4.0    | GRADING AND DRAINAGE PLAN              |
| 14  | L5.0    | IRRIGATION LEGEND AND NOTES            |
| 15  | L5.1    | IRRIGATION PLAN                        |
| 16  | L5.2    | IRRIGATION DETAILS                     |
| 17  | L5.3    | IRRIGATION DETAILS                     |
| 18  | L6.0    | SOIL PREP LEGEND AND PLAN              |
| 19  | L7.0    | FENCE AND BACKSTOP ELEVATION           |
| 20  | L7.1    | BACKSTOP NETTING DETAILS               |
| 21  | L7.2    | BATTING CAGE ELEVATIONS                |
| 22  | L7.3    | BLEACHER SECTION & ELEVATION           |
| 23  | L7.4    | CONSTRUCTION DETAILS                   |
| 24  | L7.5    | CONSTRUCTION DETAILS                   |
| 25  | L7.6    | CONSTRUCTION DETAILS                   |
| 26  | L7.7    | CONSTRUCTION DETAILS                   |
| 27  | L7.8    | CONSTRUCTION DETAILS                   |
| 28  | L7.9    | CONSTRUCTION DETAILS                   |
| 29  | L7.10   | DUGOUT PLAN DETAILS                    |
| 30  | L7.11   | CONSTRUCTION DETAILS                   |
| 31  | L7.12   | CONSTRUCTION DETAILS                   |
| 32  | L7.13   | CONSTRUCTION DETAILS                   |
| 33  | L7.14   | PLANTING DETAILS                       |

**sheet index**


date: 08.26.2011

scale: AS SHOWN

project no.: TPV10-01

**MATERIALS  
 LEGEND AND  
 PLAN**  
 sheet title

**L2.0**  
 sheet no.

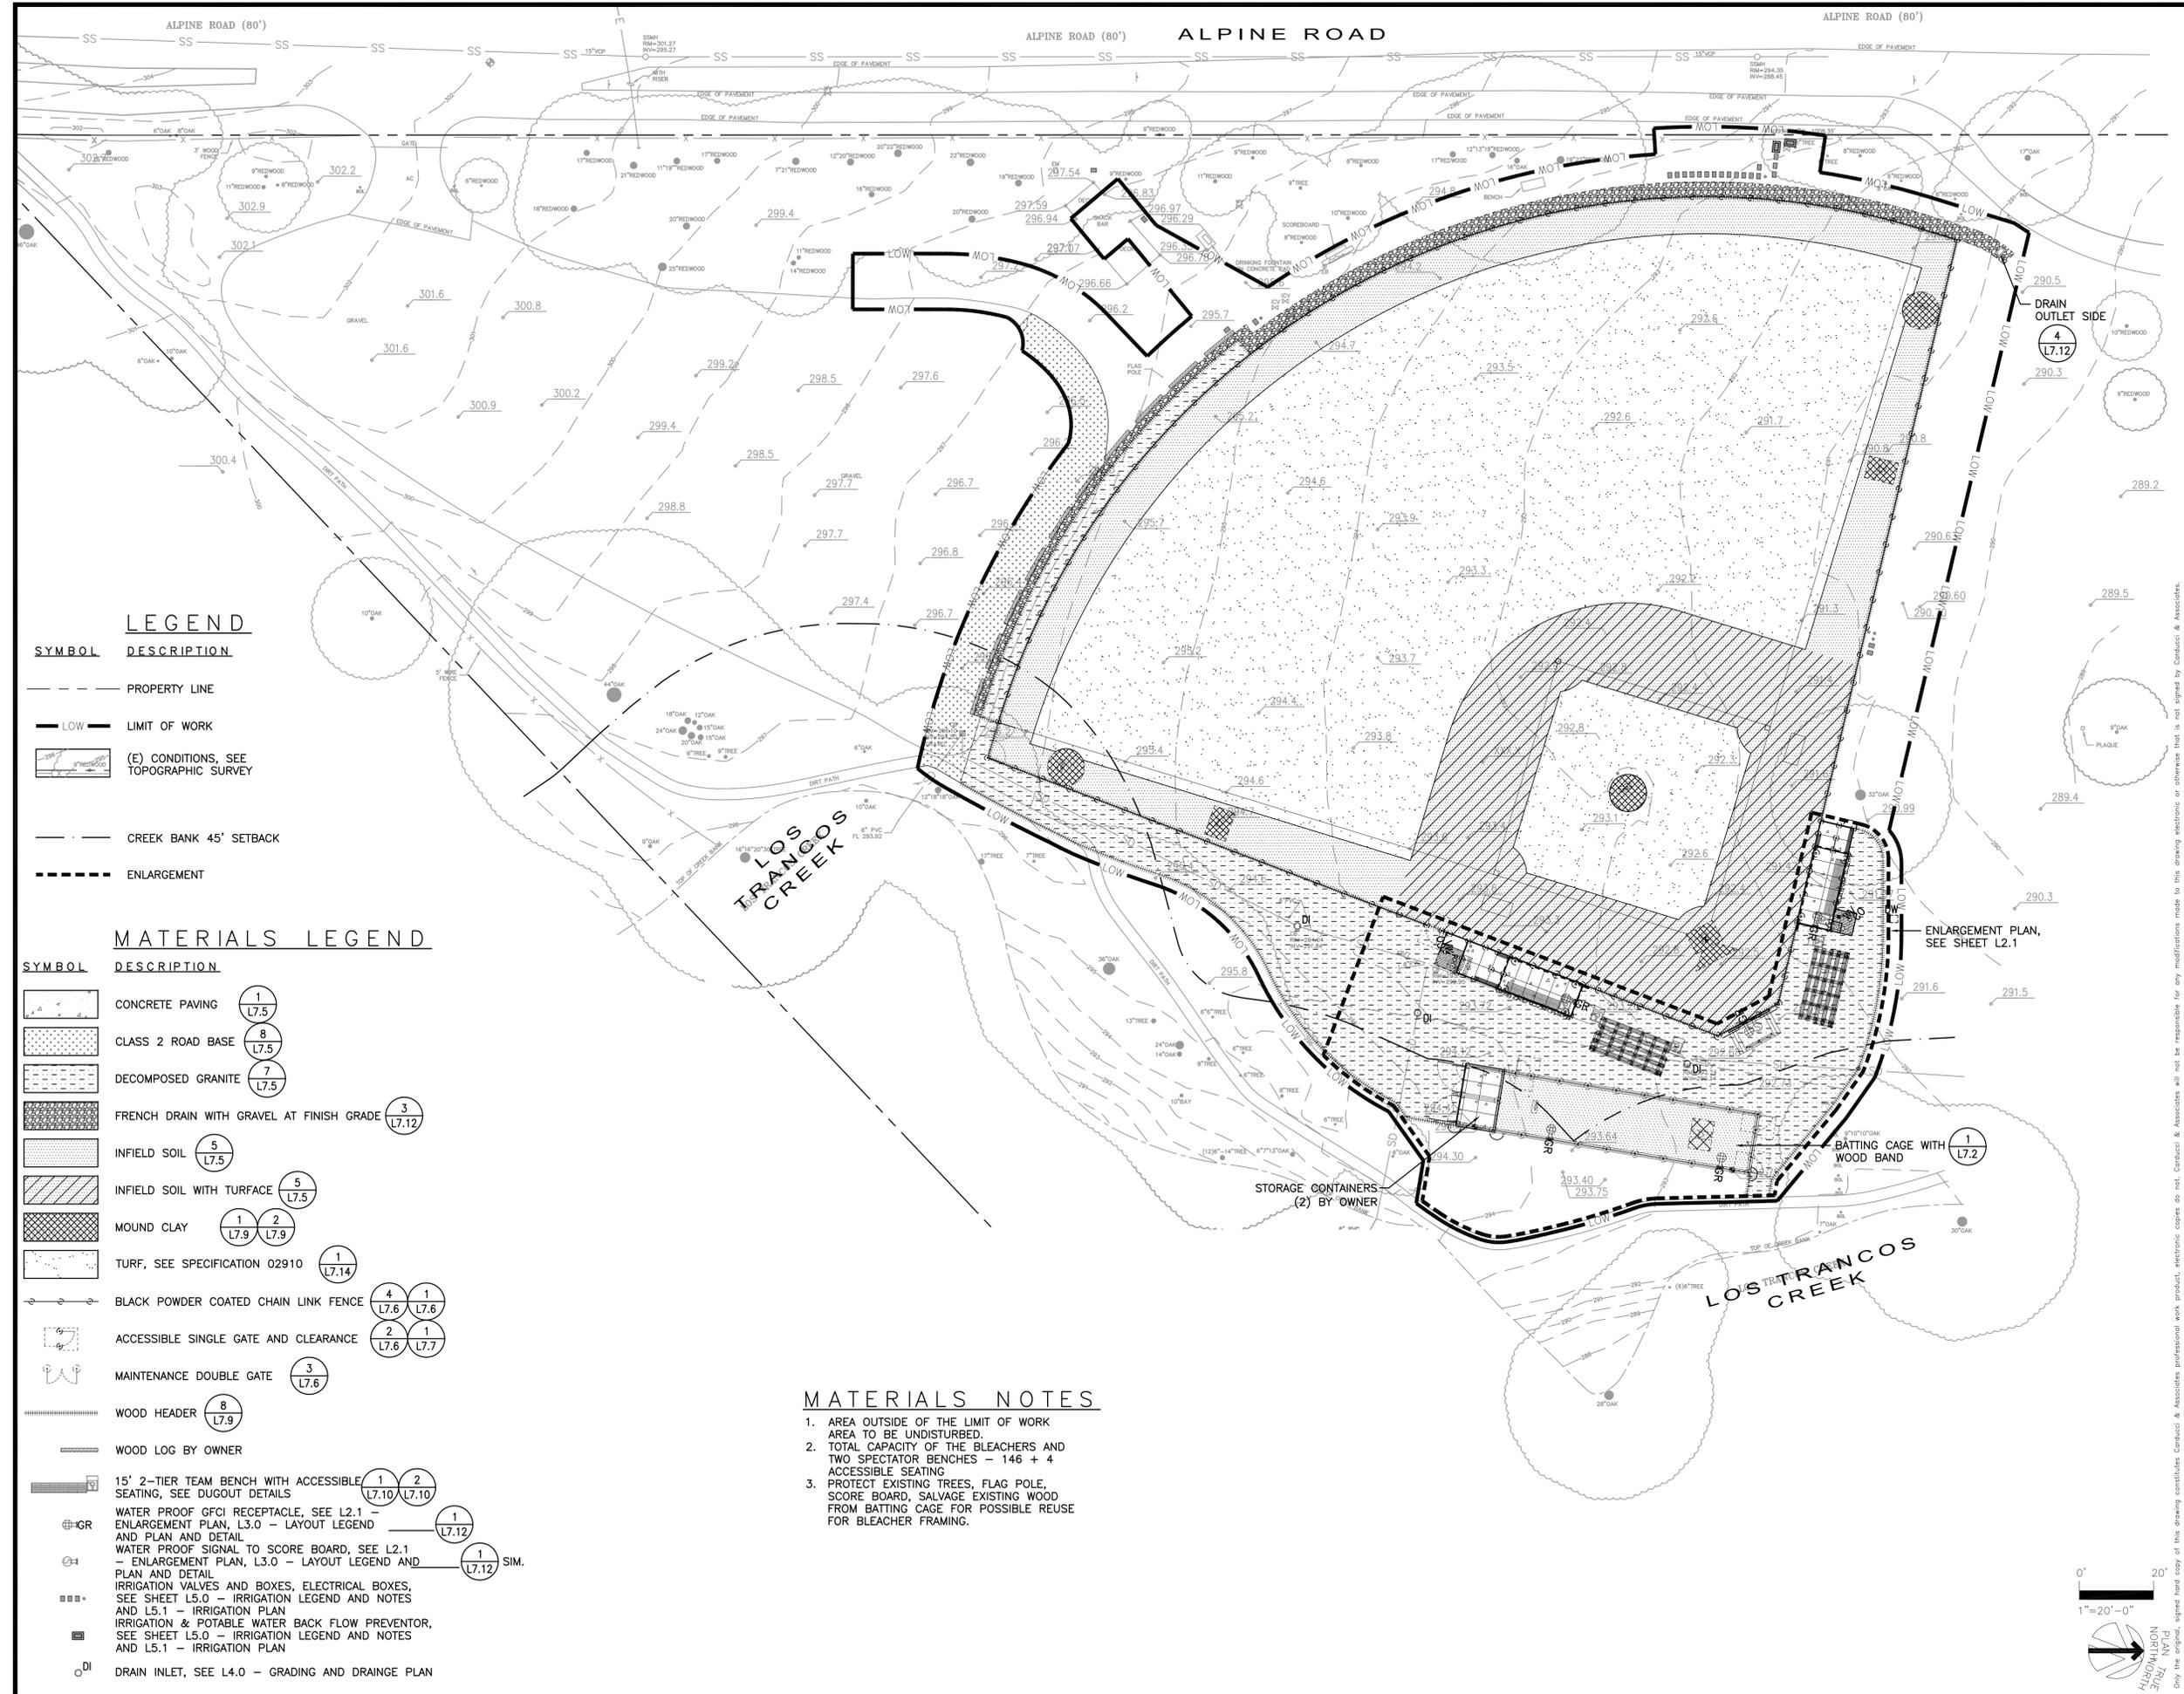

**LEGEND**

| SYMBOL                                 | DESCRIPTION            |
|----------------------------------------|------------------------|
| ---                                    | PROPERTY LINE          |
| ---                                    | LOW LIMIT OF WORK      |
| (E) CONDITIONS, SEE TOPOGRAPHIC SURVEY |                        |
| ---                                    | CREEK BANK 45' SETBACK |
| ---                                    | ENLARGEMENT            |

**MATERIALS LEGEND**

| SYMBOL    | DESCRIPTION   |
|-----------|---|
| [Pattern] | CONCRETE PAVING (1 L7.5)                                                                                                |
| [Pattern] | CLASS 2 ROAD BASE (8 L7.5)                                                                                              |
| [Pattern] | DECOMPOSED GRANITE (7 L7.5)                                                                                             |
| [Pattern] | FRENCH DRAIN WITH GRAVEL AT FINISH GRADE (3 L7.12)                                                                      |
| [Pattern] | INFIELD SOIL (5 L7.5)                                                                                                   |
| [Pattern] | INFIELD SOIL WITH SURFACE (5 L7.5)                                                                                      |
| [Pattern] | MOUND CLAY (1 L7.9, 2 L7.9)                                                                                             |
| [Pattern] | TURF, SEE SPECIFICATION 02910 (1 L7.14)                                                                                 |
| [Symbol]  | BLACK POWDER COATED CHAIN LINK FENCE (4 L7.6, 1 L7.6)                                                                   |
| [Symbol]  | ACCESSIBLE SINGLE GATE AND CLEARANCE (2 L7.6, 1 L7.7)                                                                   |
| [Symbol]  | MAINTENANCE DOUBLE GATE (3 L7.6)                                                                                        |
| [Symbol]  | WOOD HEADER (8 L7.9)   |
| [Symbol]  | WOOD LOG BY OWNER   |
| [Symbol]  | 15' 2-TIER TEAM BENCH WITH ACCESSIBLE SEATING, SEE DUGOUT DETAILS (1 L7.10, 2 L7.10)                                    |
| [Symbol]  | WATER PROOF GFCI RECEPTACLE, SEE L2.1 - ENLARGEMENT PLAN, L3.0 - LAYOUT LEGEND AND PLAN AND DETAIL (1 L7.12)            |
| [Symbol]  | WATER PROOF SIGNAL TO SCORE BOARD, SEE L2.1 - ENLARGEMENT PLAN, L3.0 - LAYOUT LEGEND AND PLAN AND DETAIL (1 L7.12) SIM. |
| [Symbol]  | IRRIGATION VALVES AND BOXES, ELECTRICAL BOXES, SEE SHEET L5.0 - IRRIGATION LEGEND AND NOTES AND L5.1 - IRRIGATION PLAN  |
| [Symbol]  | IRRIGATION & POTABLE WATER BACK FLOW PREVENTOR, SEE SHEET L5.0 - IRRIGATION LEGEND AND NOTES AND L5.1 - IRRIGATION PLAN |
| [Symbol]  | DRAIN INLET, SEE L4.0 - GRADING AND DRAINAGE PLAN                                                                       |

**MATERIALS NOTES**

- AREA OUTSIDE OF THE LIMIT OF WORK AREA TO BE UNDISTURBED.
- TOTAL CAPACITY OF THE BLEACHERS AND TWO SPECTATOR BENCHES - 146 + 4 ACCESSIBLE SEATING
- PROTECT EXISTING TREES, FLAG POLE, SCORE BOARD, SALVAGE EXISTING WOOD FROM BATTING CAGE FOR POSSIBLE REUSE FOR BLEACHER FRAMING.

